




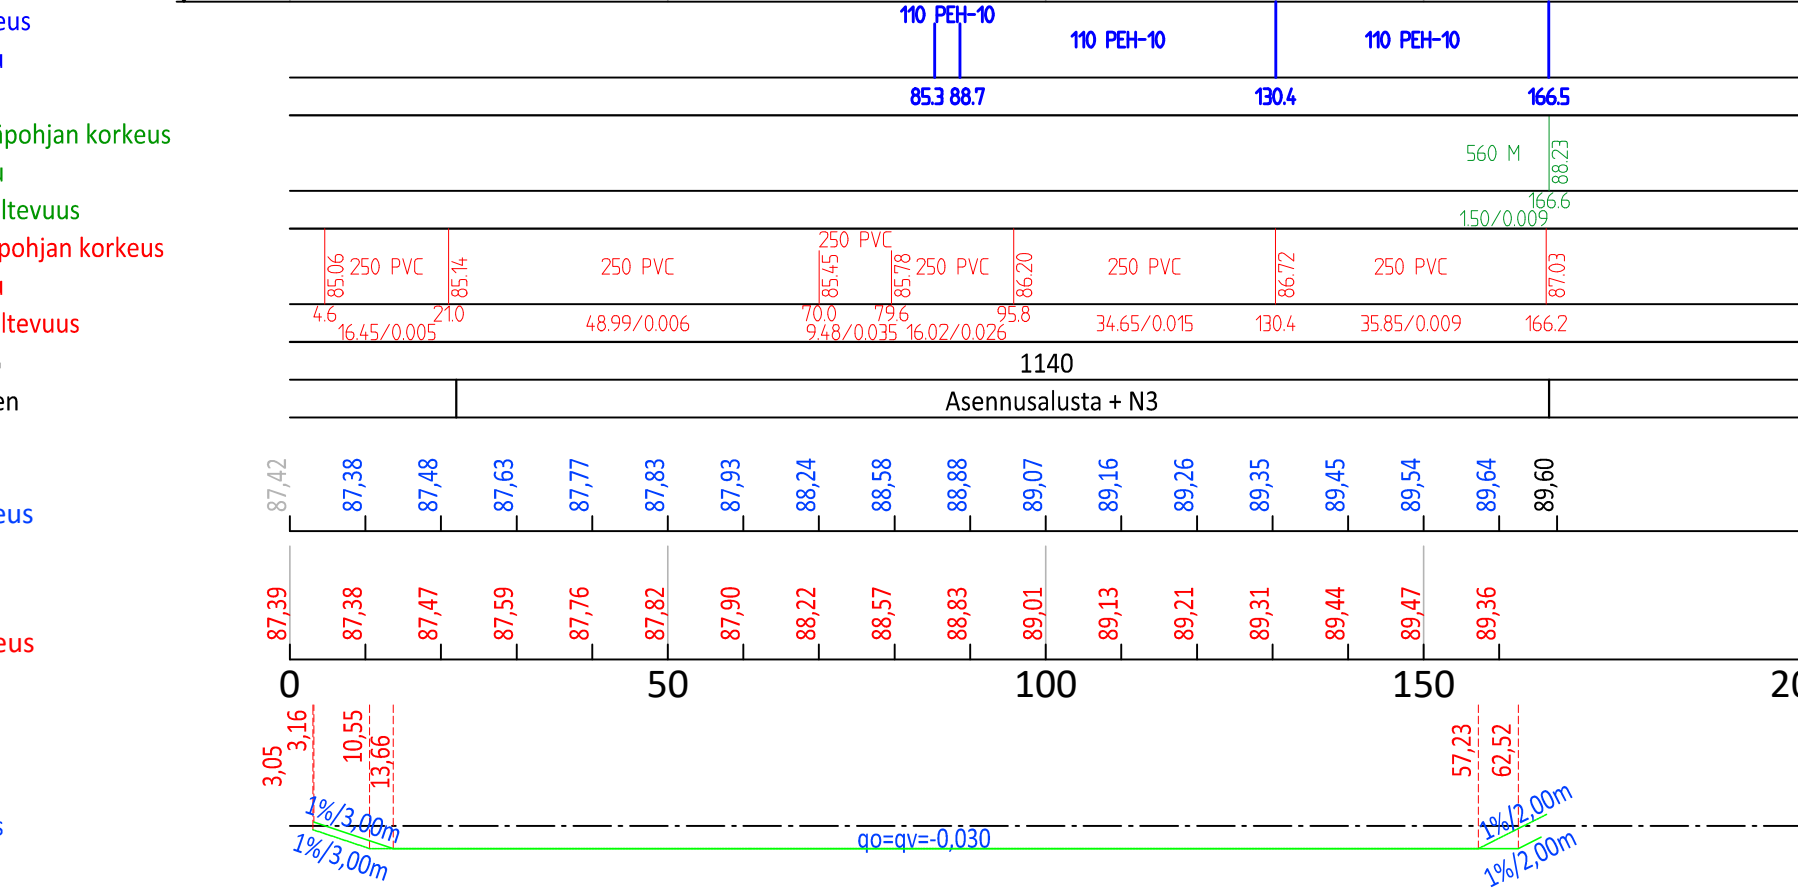




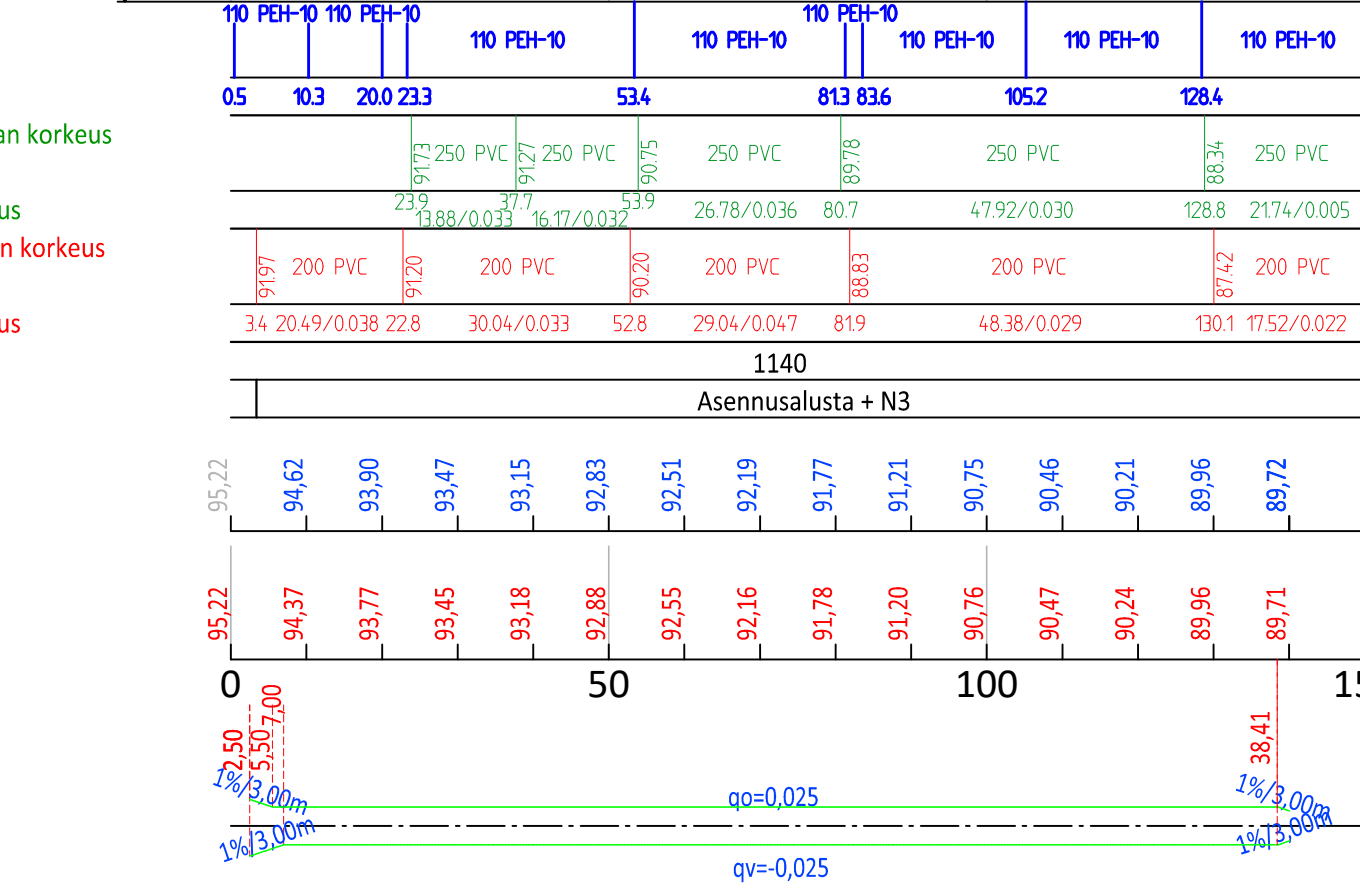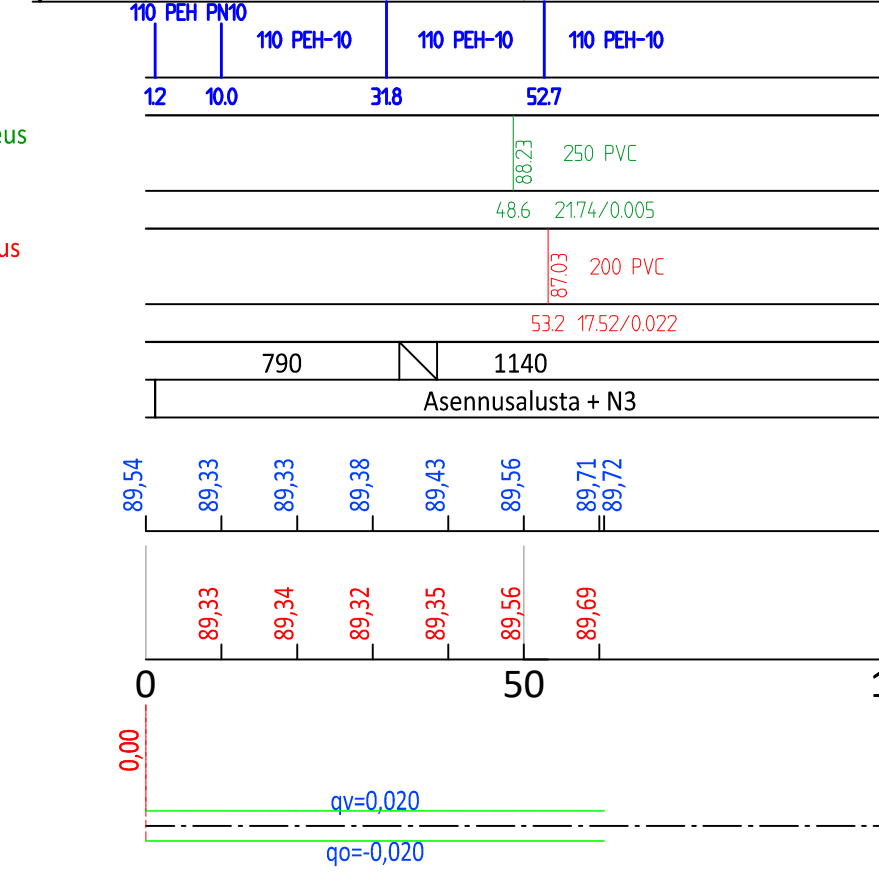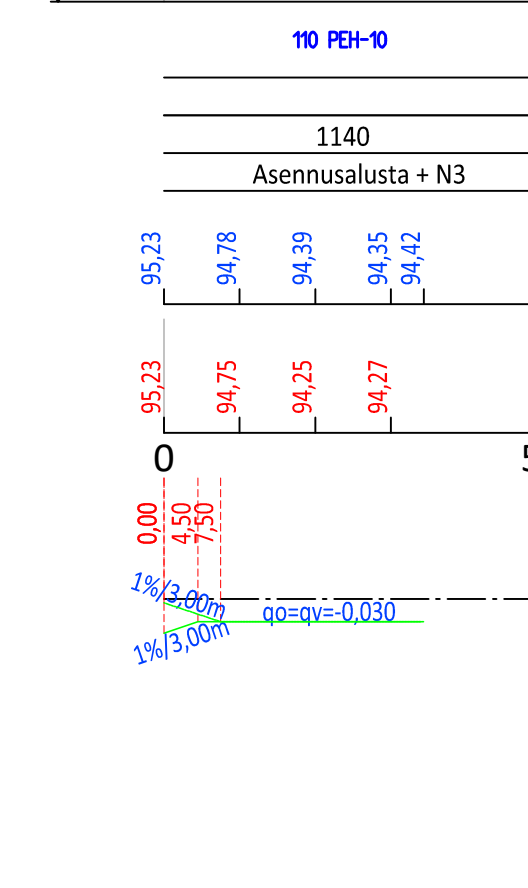




[illegible][illegible]

Merkki / Pvm		Muutos		Suunn.		Tark.	
Hankkeen nimi Orivesi, aseman- ja Laitamon alueiden suunnittelu							
Piirustuksen sisältö Katu- ja rakennussunnitelma, pituusleikkaukset Kenkätie välillä Asematie - Jkpp_1, Kenkätie välillä Riihitie - Jkpp_1, Jkpp_1 ja Riihitien kääntöpaikka							
Oriveden kaupunki							
Pvm		Tark.		Pvm		Proj.pääll.	
.		Hyv.		4.7.2025		Cesilia Lundqvist	
				Suunn.		Jouni Antikainen	
Koordinaattijärjestelmä Korkeusjärjestelmä				ETRS GK24 N2000		Mittakaava 1:1000/100	
						Piir.no 201	